


Technical drawing of a rectangular box with dimensions and labels. The drawing includes a top view and a side view. The top view shows a central rectangular opening with dimensions 1150 (width) and 1150 (depth). The side view shows a total height of 350 and a total width of 1200. The drawing includes labels for dimensions and components:

- Top view dimensions: 1150 (width), 1150 (depth), 15 (height of central opening), 115 (width of central opening), 20 (height of base), 185 (height of side panel), 165 (height of base), 5 (height of top flange), 55 (height of top flange), 110 (height of top flange), 45 (height of top flange), 5 (height of top flange), 20 (height of top flange).
- Side view dimensions: 350 (total height), 240 (height of side panel), 60 (height of top flange), 50 (height of base), 100 (width of side panel), 20 (width of side panel), 380 (width of side panel), 200 (width of side panel), 380 (width of side panel), 120 (width of side panel), 1200 (total width).
- Labels: 施工用インサート (Construction Insert), PTインサート (M12) (PT Insert (M12)), A (Arrow pointing right), C 5 (Corner radius).

* 千鳥積み

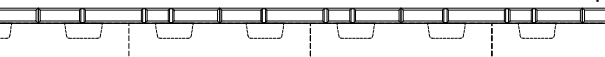


The diagram illustrates the '千鳥積み' (Tobitozumi) brick pattern, which is a staggered bond. It shows five horizontal courses. The top course is a solid line with rectangular bricks. The subsequent four courses are dashed lines with U-shaped bricks, showing how they interlock with the course above. The pattern is labeled '* 千鳥積み' in the top right corner.


胴込コンクリート

側面図


前面側

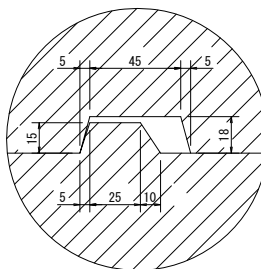

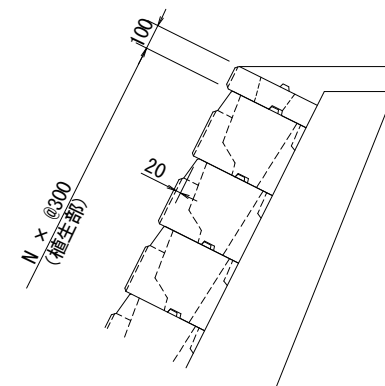





植生部のみの場合

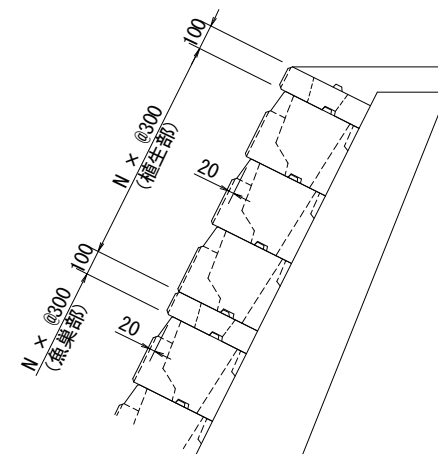




植生部と魚巢部を併用する場合




製品名	ストーンセイバー(天端ブロック)			担当
呼び名	1200 × 100 × 350			
種 別	製 品 図			
図面番号	S000145094A	縮尺	1/15	承認
参考製品重量		80 kg		
鉄筋重量		－ kg		
不二コンクリート工業株式会社				

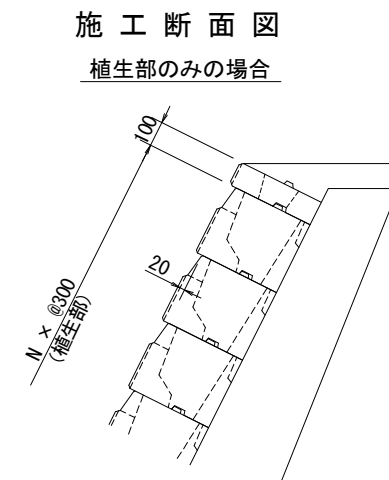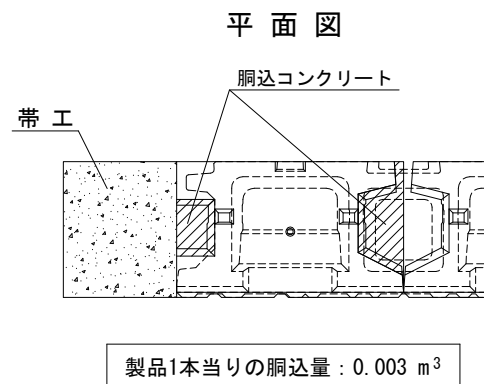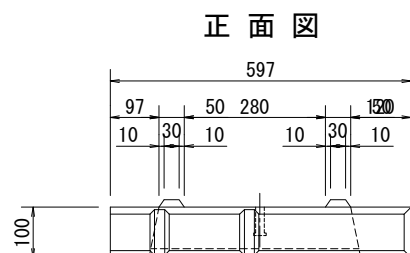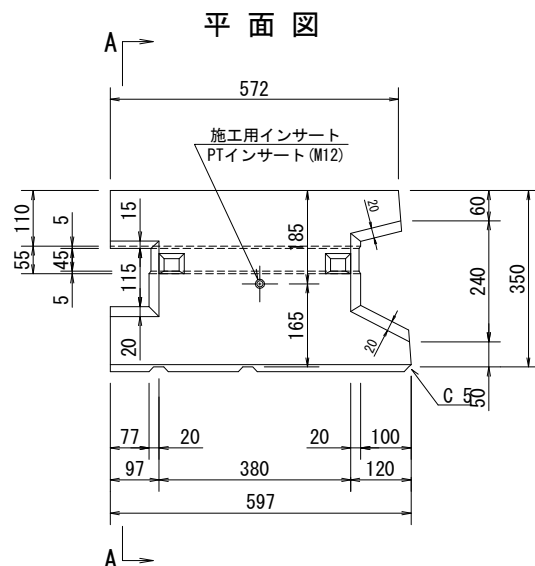

植生部と魚巢部を併用する場合

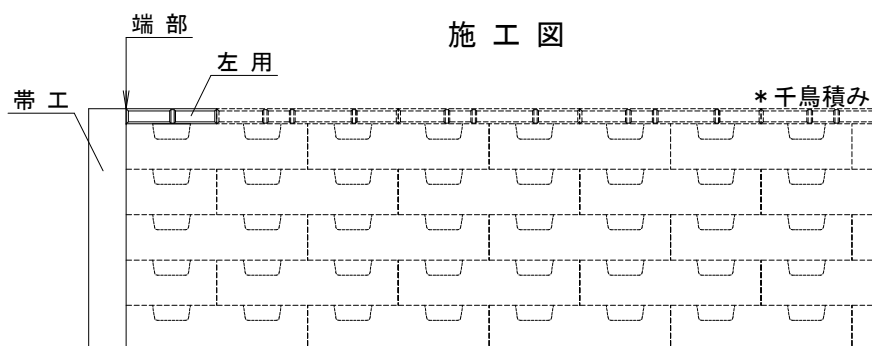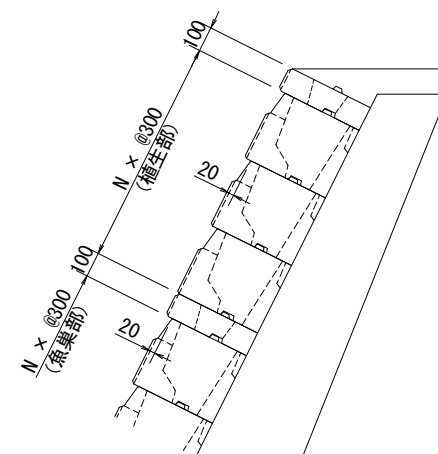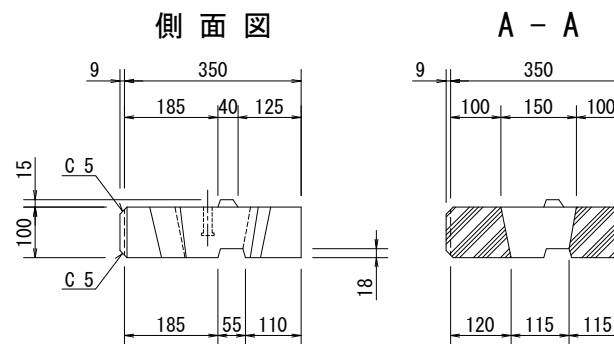


噛み合わせ詳細

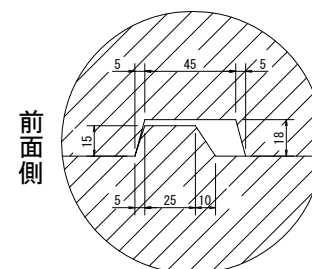


製品名	ストーンセーバー (天端ブロック:左)	担当
呼び名	600 × 100 × 350	大坪
種別	製品図	承認
図面番号	S000145095A 縮尺 1/15	浦川
参考製品重量	40 kg	
鉄筋重量	— kg	
不二コンクリート工業株式会社		

平面図

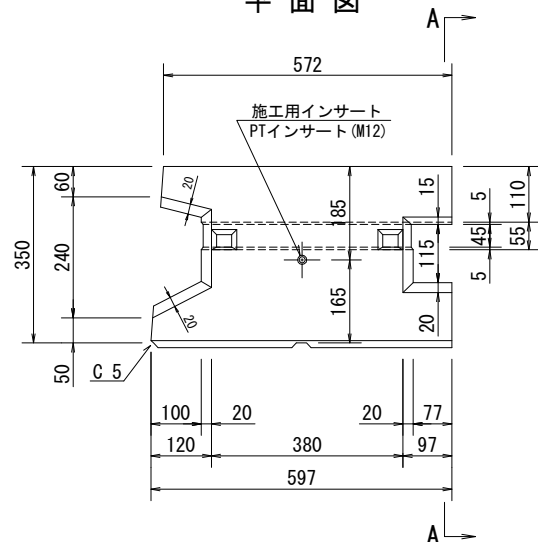


平面図

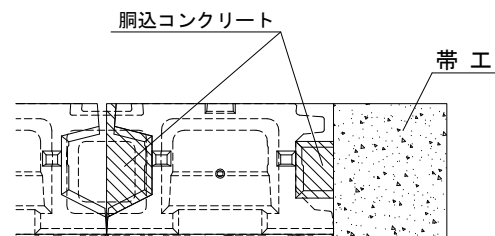


施工断面図


植生部のみの場合

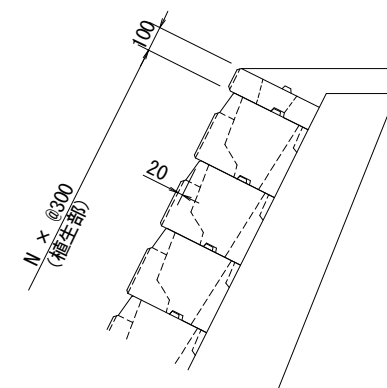


植生部と魚巢部を併用する場合

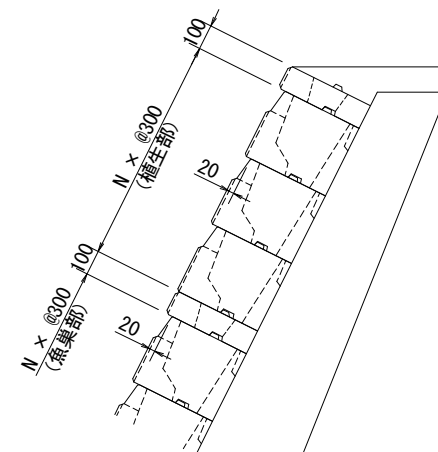


正面図

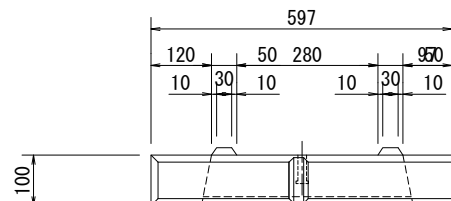


側面図

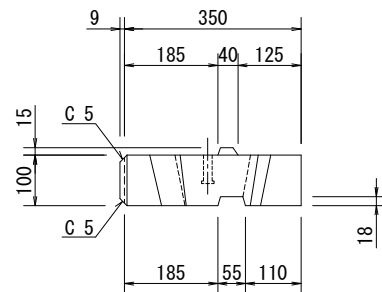


A - A

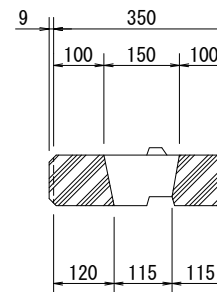

施工図

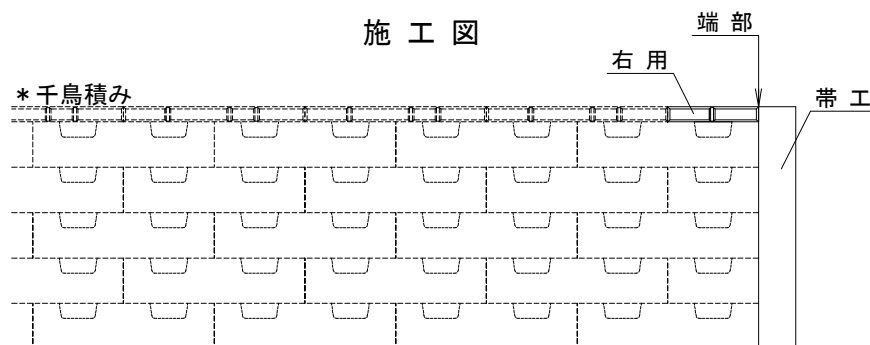

噛み合わせ詳細

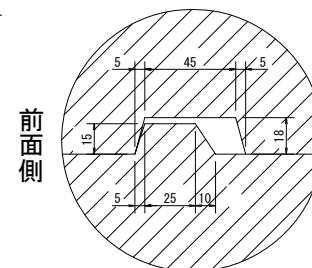

製品名	ストーンセーバー (天端ブロック:右)	担当
呼び名	600 × 100 × 350	大坪
種別	製品図	承認
図面番号	S000145096A 縮尺 1/15	浦川
参考製品重量	40 kg	
鉄筋重量	— kg	
不二コンクリート工業株式会社		